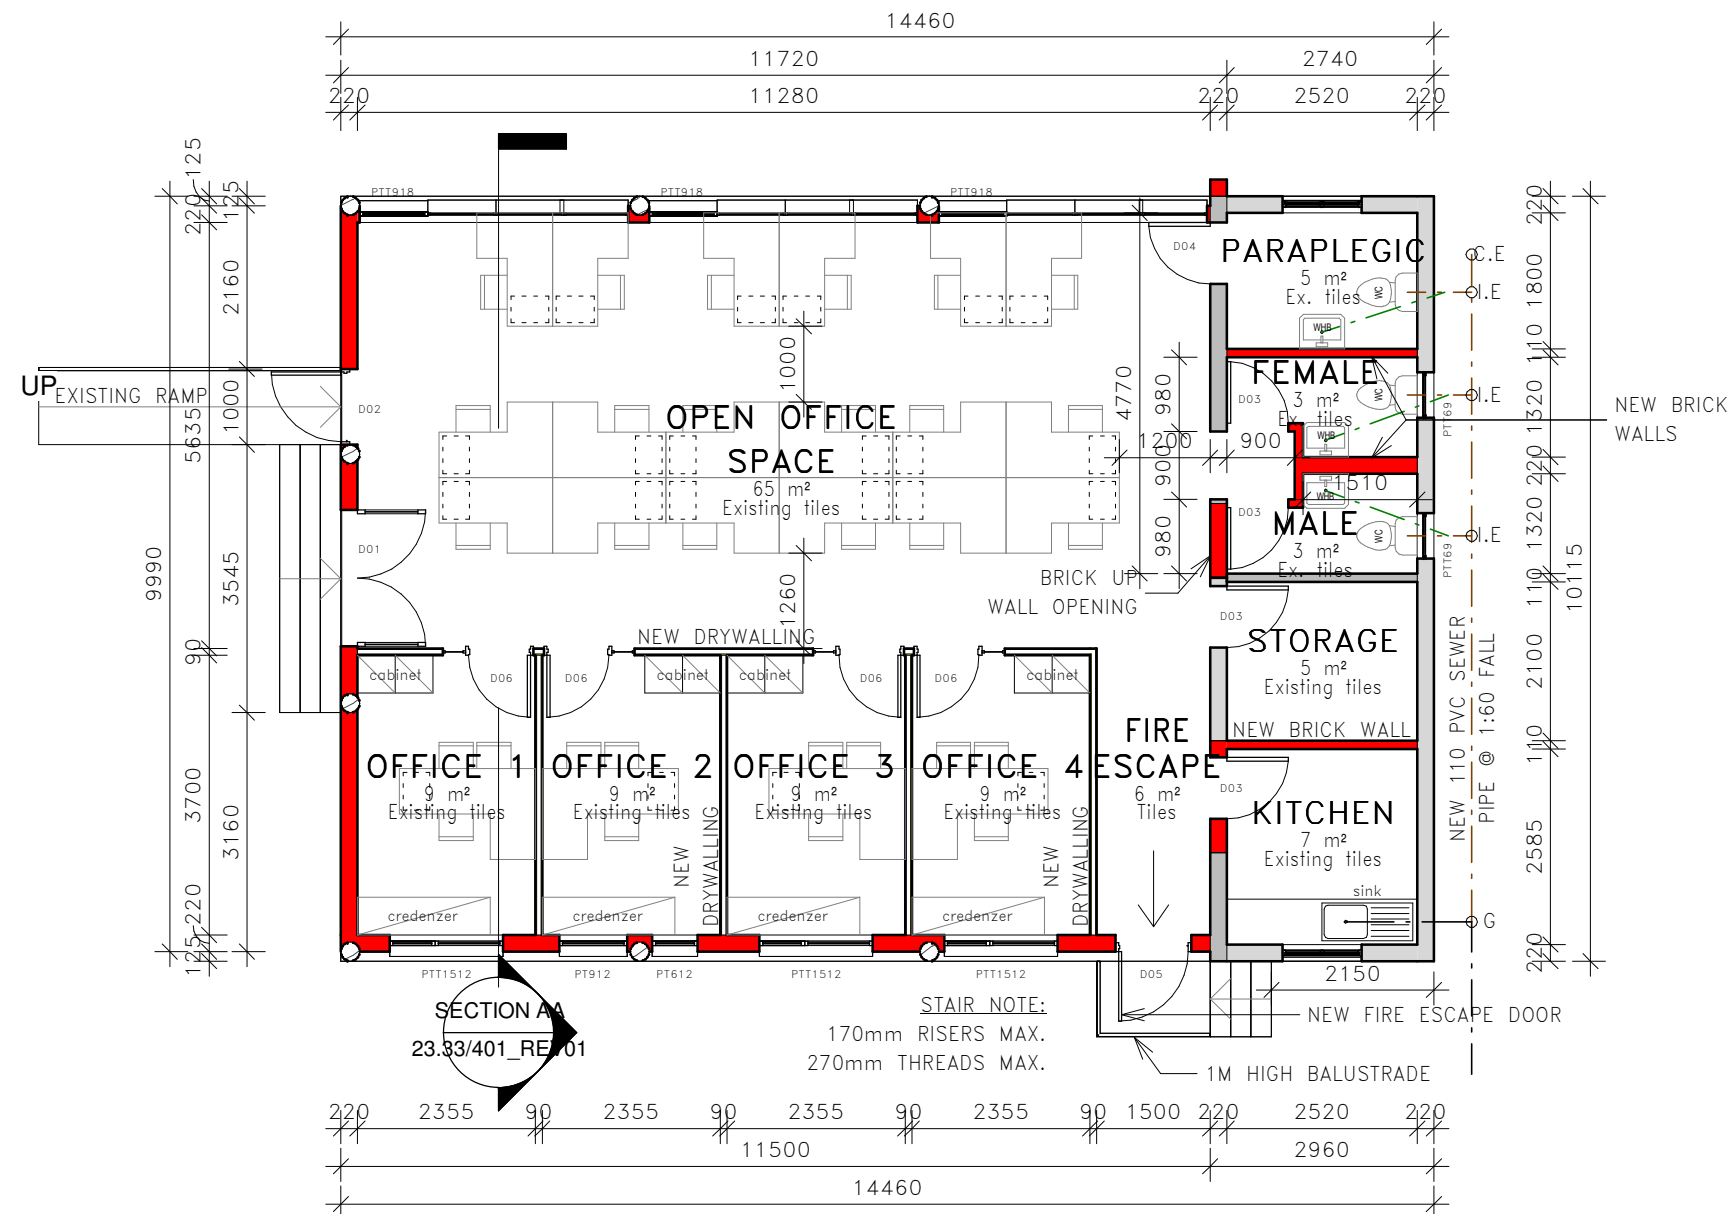


GROUND FLOOR PLAN
SCALE 1 : 100

No.	DATE	REVISION
01	04/10/2024	ABLUTIONS
02	08/11/2024	WIN & DOOR NUMBERING

Copyright vests in KWP. All Rights Reserved.

project description	
REFURBISHMENT OF AN EXISTING LAPA	
SANBI_	
Pretoria National Botenical Gardens	
drawing title	drawing number
FLOOR PLAN	23.33/201_REV02
date	drawn
04/10/2024	TN