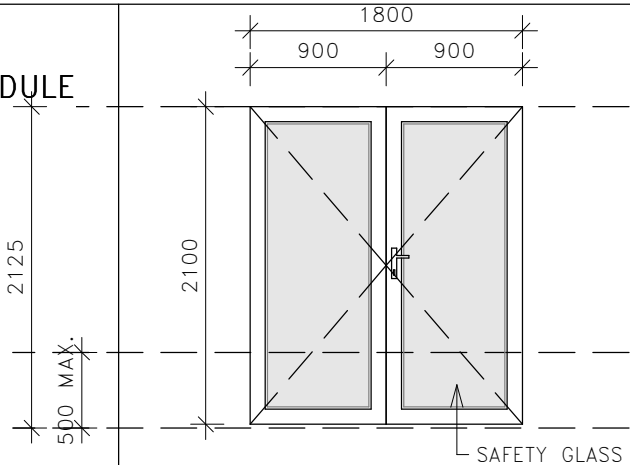
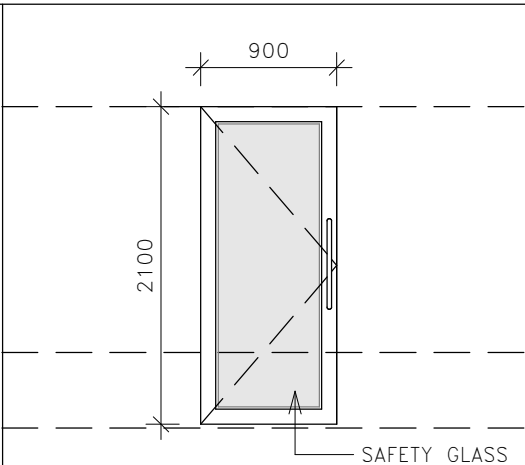
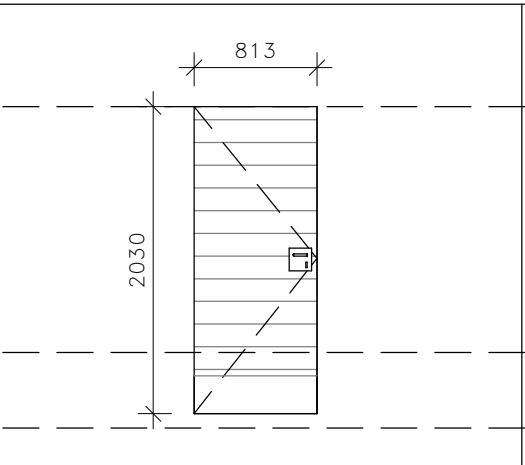
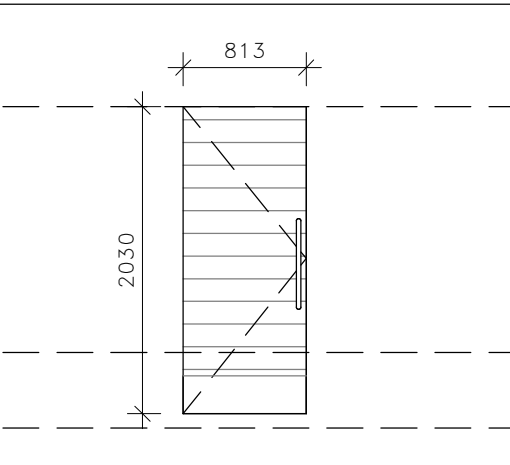
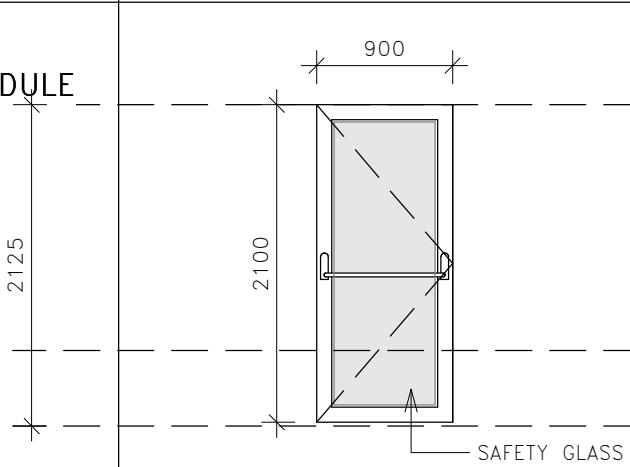
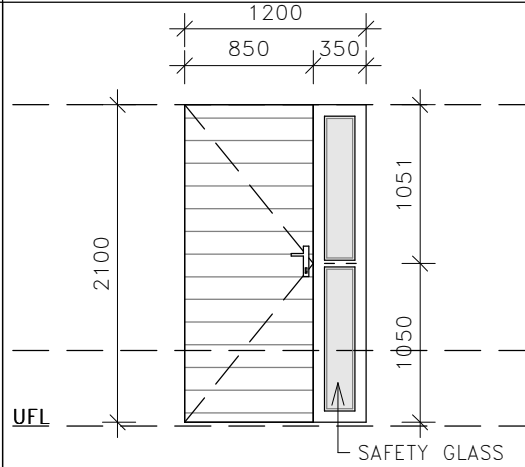


DOOR SCHEDULE					
	WINDOW NUMBER	D01	D02	D03	D04
	DESCRIPTION	DOUBLE HINGED ALUMINIUM DOOR	SINGLE HINGED GLASS DOOR	SINGLE HINGED DOOR	SINGLE HINGED DOOR
	FRAME	CHARCOAL POWDER COATED ALUMINIUM FRAME	CHARCOAL POWDER COATED ALUMINIUM FRAME	SINGLE REBATE PRE GALVANIZED FRAME AS PER MANUFACTURER SPECIFICATIONS	SINGLE REBATE PRE GALVANIZED FRAME AS PER MANUFACTURER SPECIFICATIONS
	GLAZING / PANEL	SINGLE GLAZED SAFETY GLASS	SINGLE GLAZED SAFETY GLASS	SEMI SOLID-CORE HORIZONTALLY GROOVED MDF DOOR WITH A 250MM STAINLESS STEEL KICK-PLATES.	SEMI SOLID-CORE HORIZONTALLY GROOVED MDF DOOR WITH A 250MM STAINLESS STEEL KICK-PLATES.
IRONMONGERY	AS PER MANUFACTURER	PULL BAR AND OTHERS AS PER MANUFACTURER	AS PER MANUFACTURER	PULL BAR AND OTHERS AS PER MANUFACTURER	
QUANTITY	01	01	04	01	
DOOR SCHEDULE					
	WINDOW NUMBER	D05	D06		
	DESCRIPTION	SINGLE HINGED GLASS DOOR	SOLID CORE TIMBER DOOR WITH SIDELIGHT		
	FRAME	CHARCOAL POWDER COATED ALUMINIUM FRAME	CHARCOAL POWDER COATED ALUMINIUM FRAME		
	GLAZING / PANEL	120MIN. FIRE RATED GLAZING	DOOR: SEMI SOLID-CORE HORIZONTALLY GROOVED MDF DOOR SIDELIGHT: SINGLE GLAZED SAFETY GLASS		
	IRONMONGERY	PUSH BAR AND OTHERS AS PER MANUFACTURER	AS PER MANUFACTURER		
	QUANTITY	01	04		

DOOR SCHEDULE

SCALE 1 : 50

DOOR SCHEDULE
SCALE 1 : 50

No.	DATE	REVISION

project description	
REFURBISHMENT OF AN EXISTING LAPA	
SANBI_	
Pretoria National Botenical Gardens	
drawing title	drawing number
DOOR SCHEDULE	23.33/801
date	drawn
08/11/2024	TN