




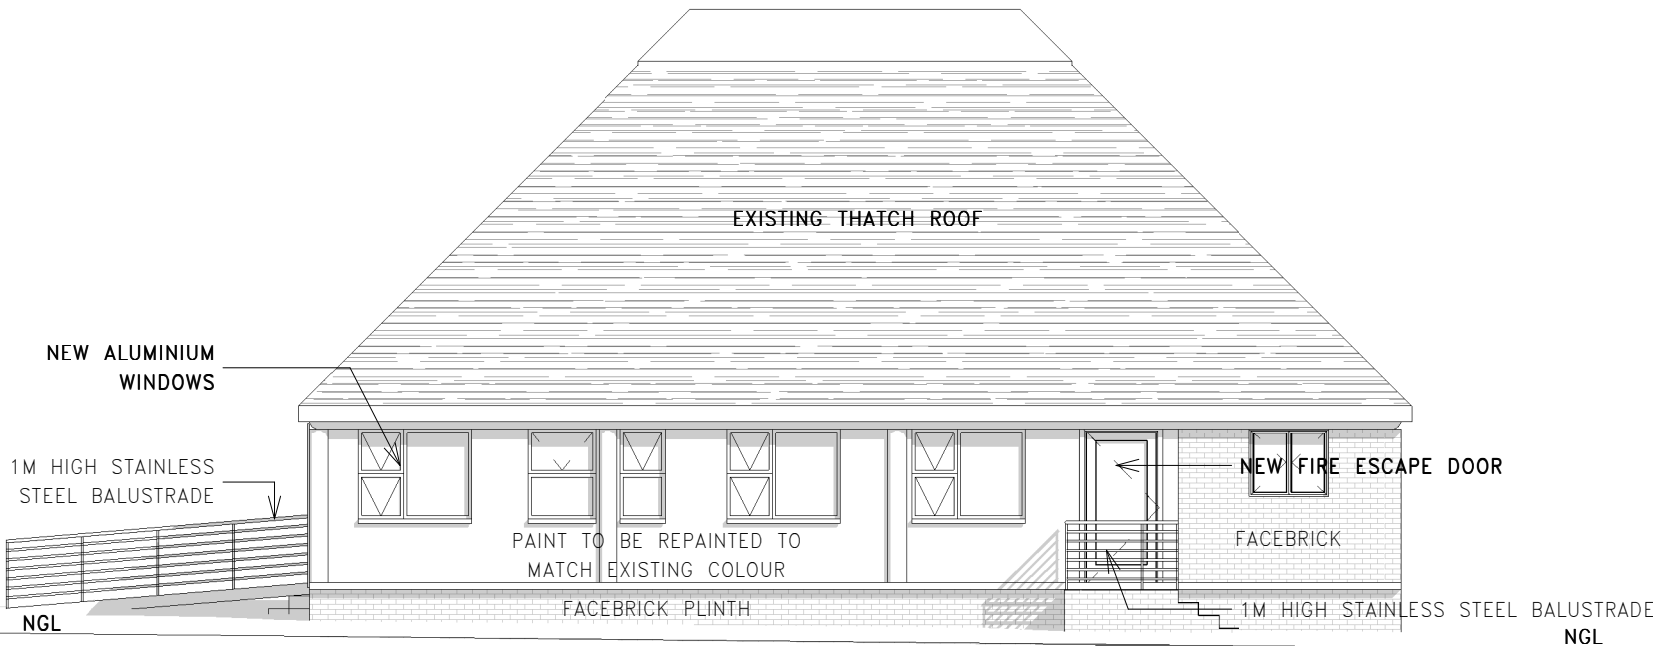


SOUTH ELEVATION
SCALE 1 : 100

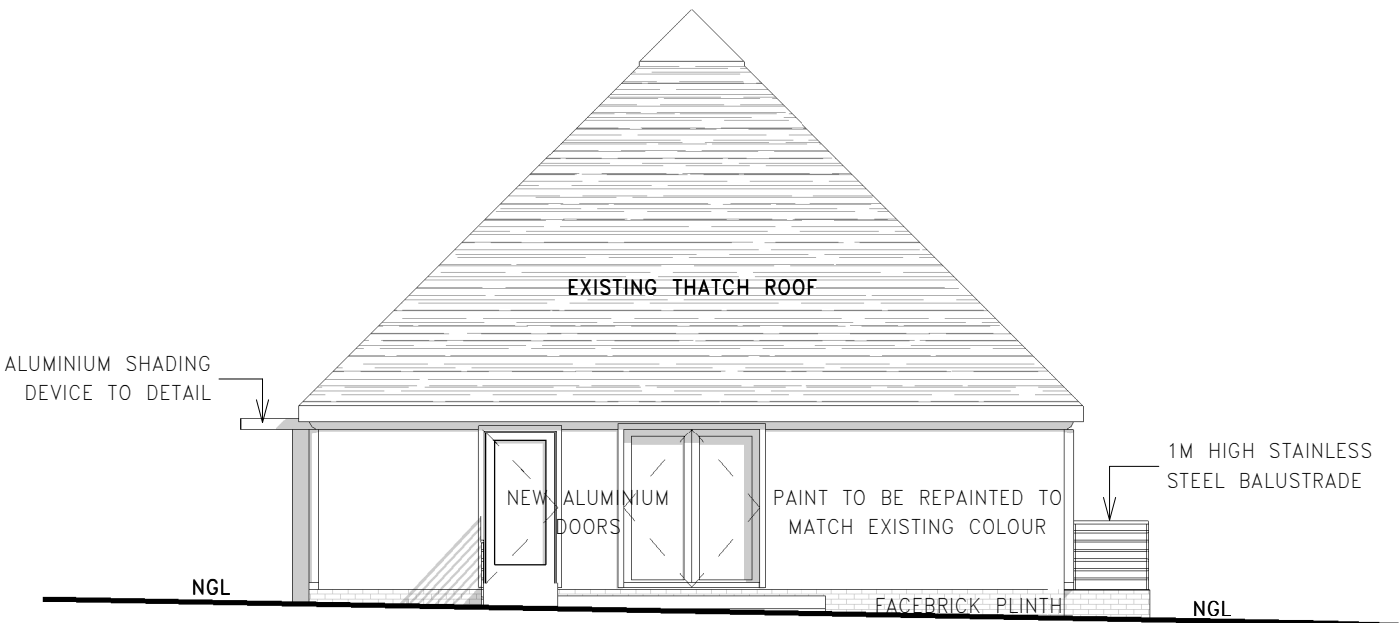

EAST ELEVATION
SCALE 1 : 100

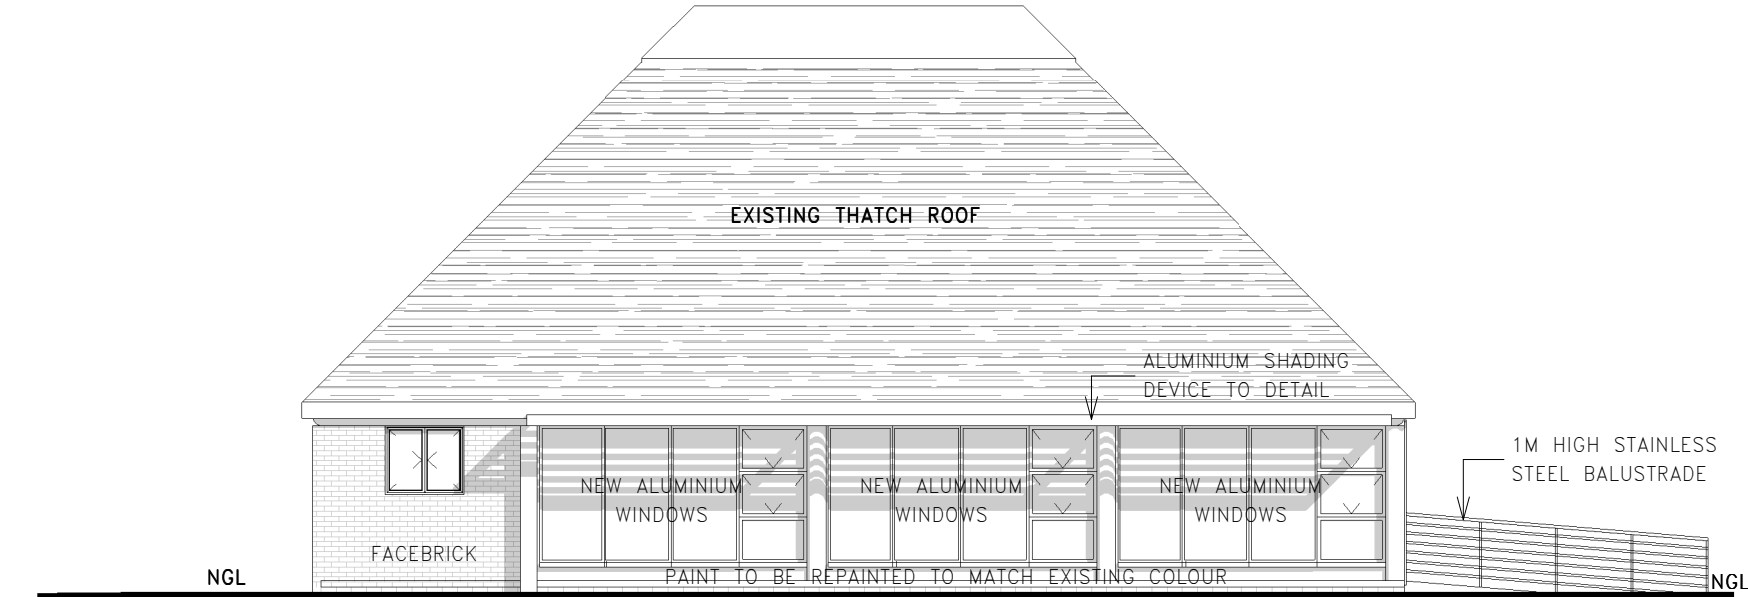

NORTH ELEVATION
SCALE 1 : 100

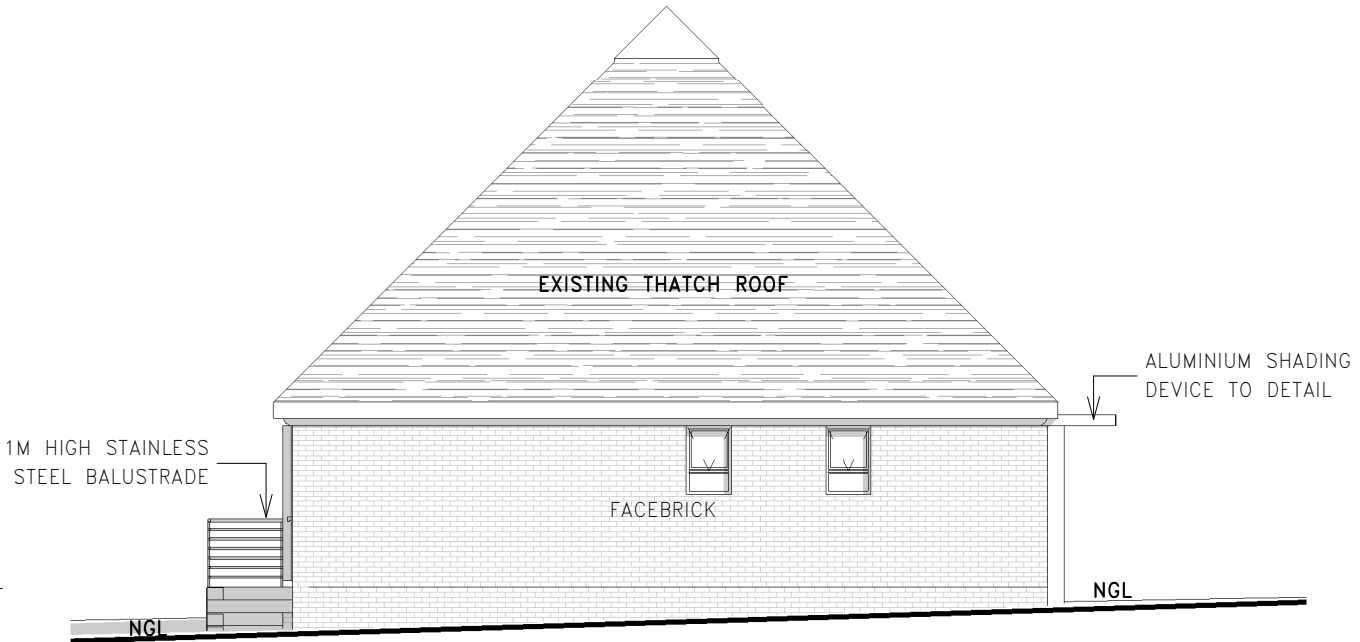

WEST ELEVATION
SCALE 1 : 100

No.	DATE	REVISION

project description	
REFURBISHMENT OF AN EXISTING LAPA	
SANBI_	
Pretoria National Botenical Gardens	
drawing title	drawing number
ELEVATIONS	23.33/301_REV01
date	drawn
04/10/2024	TN