
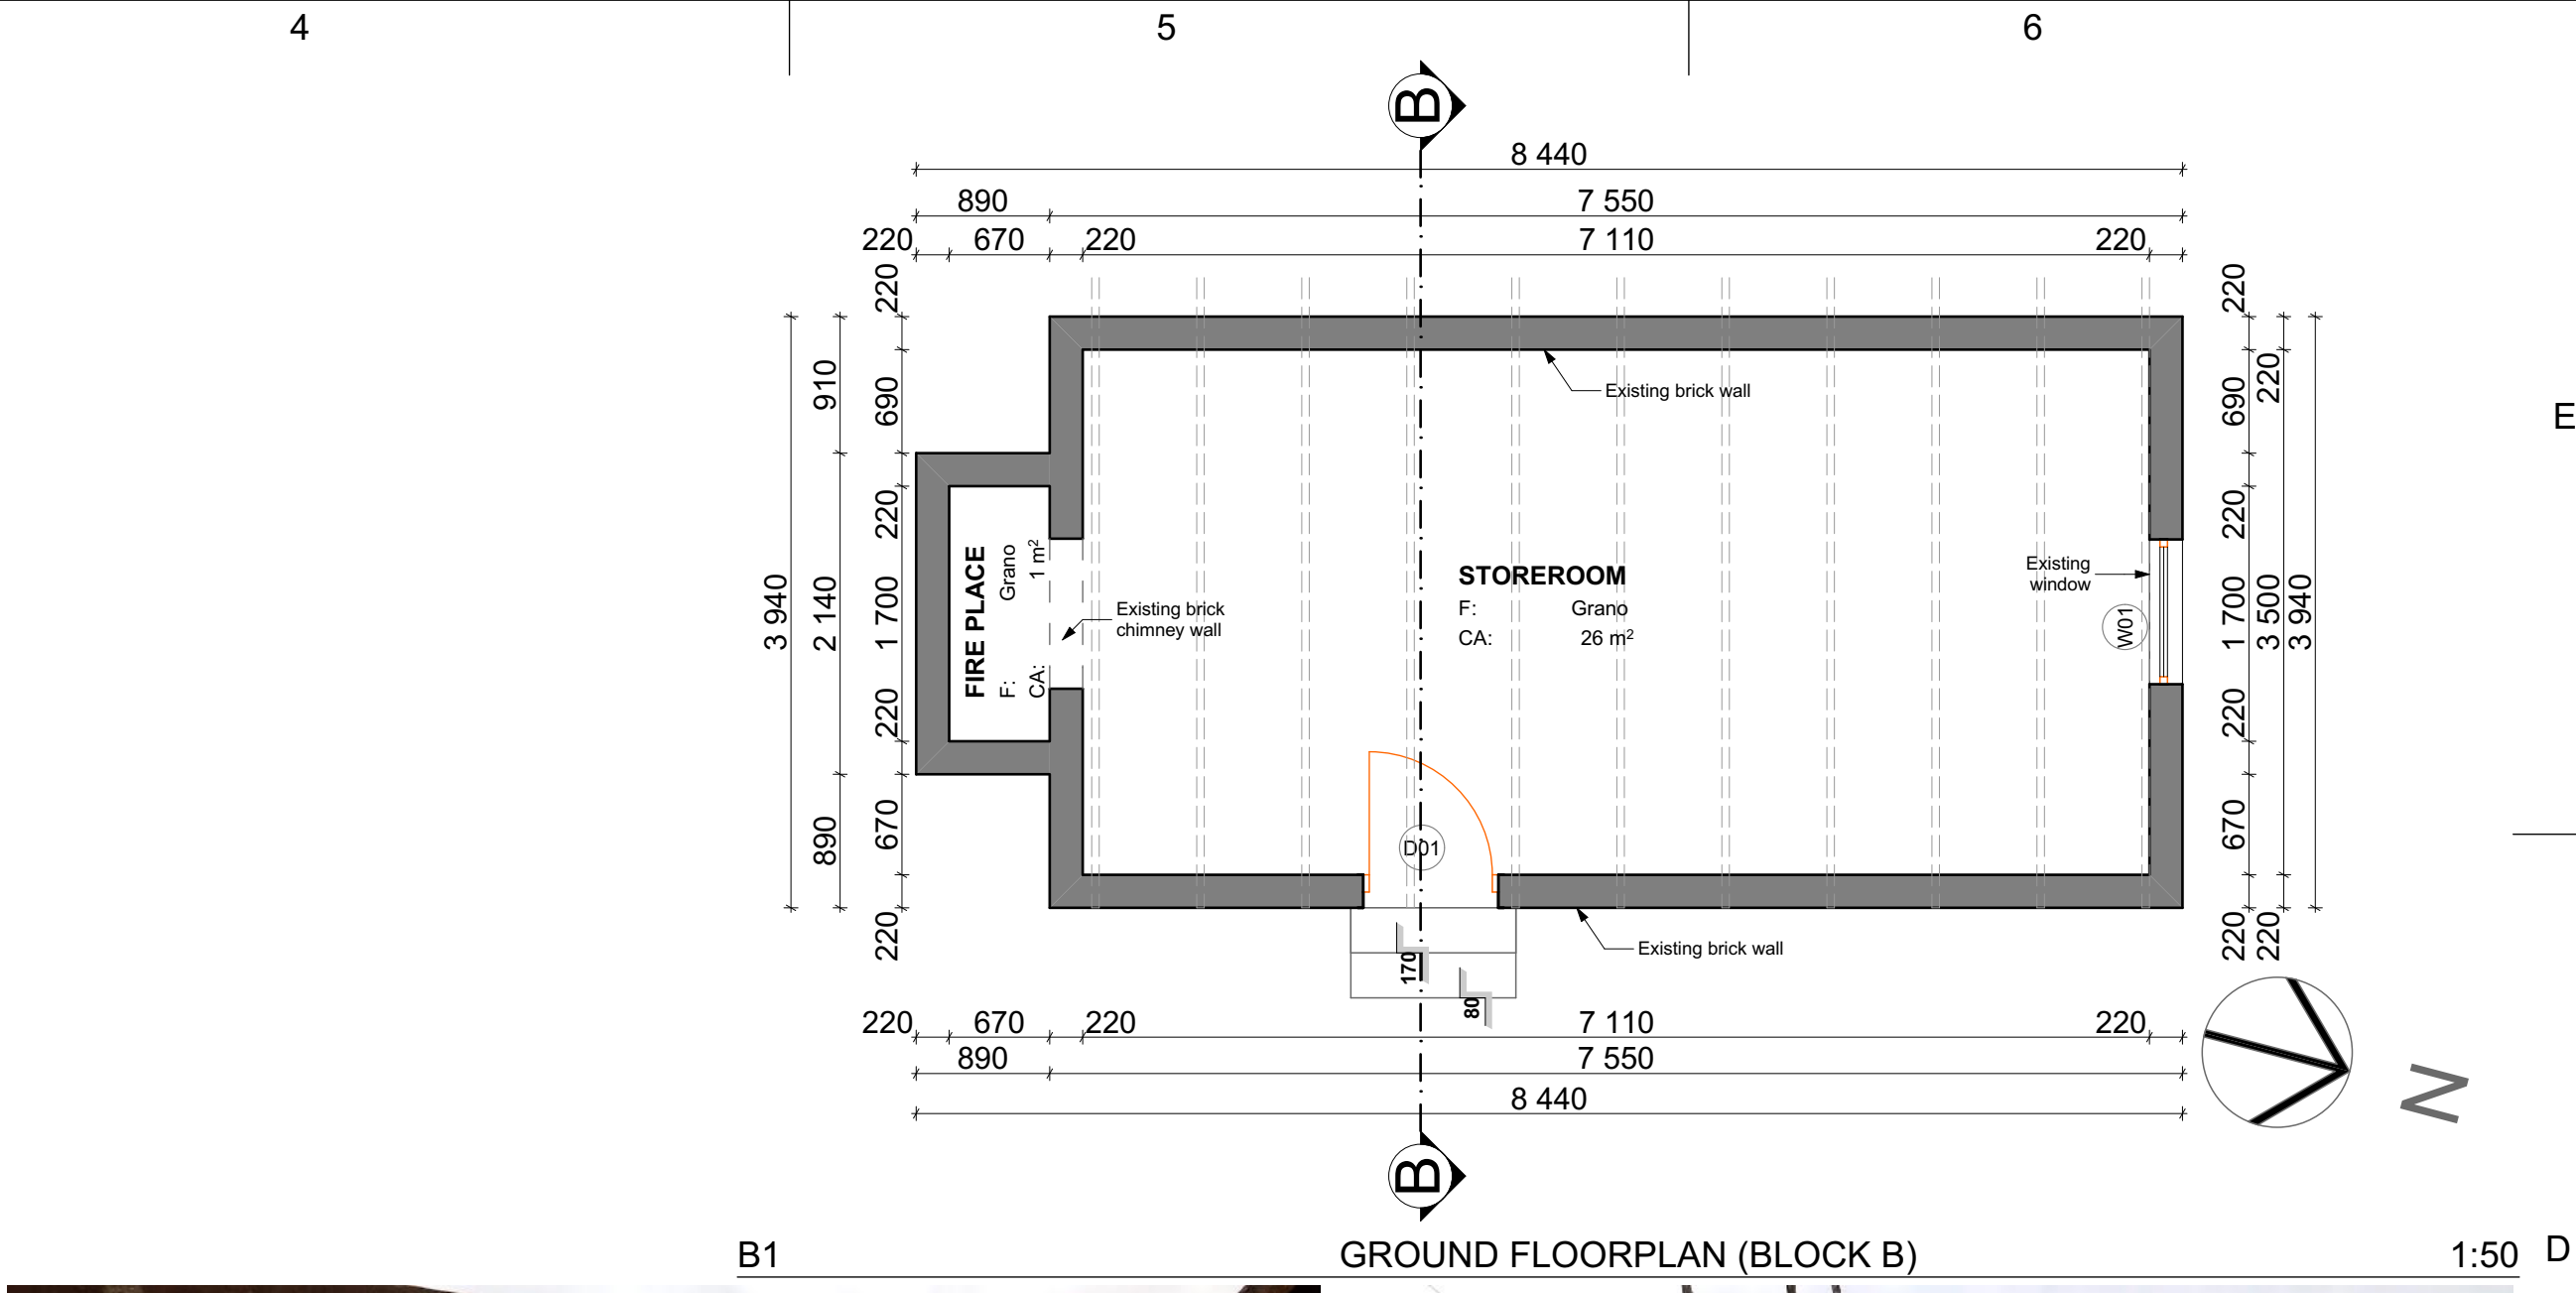


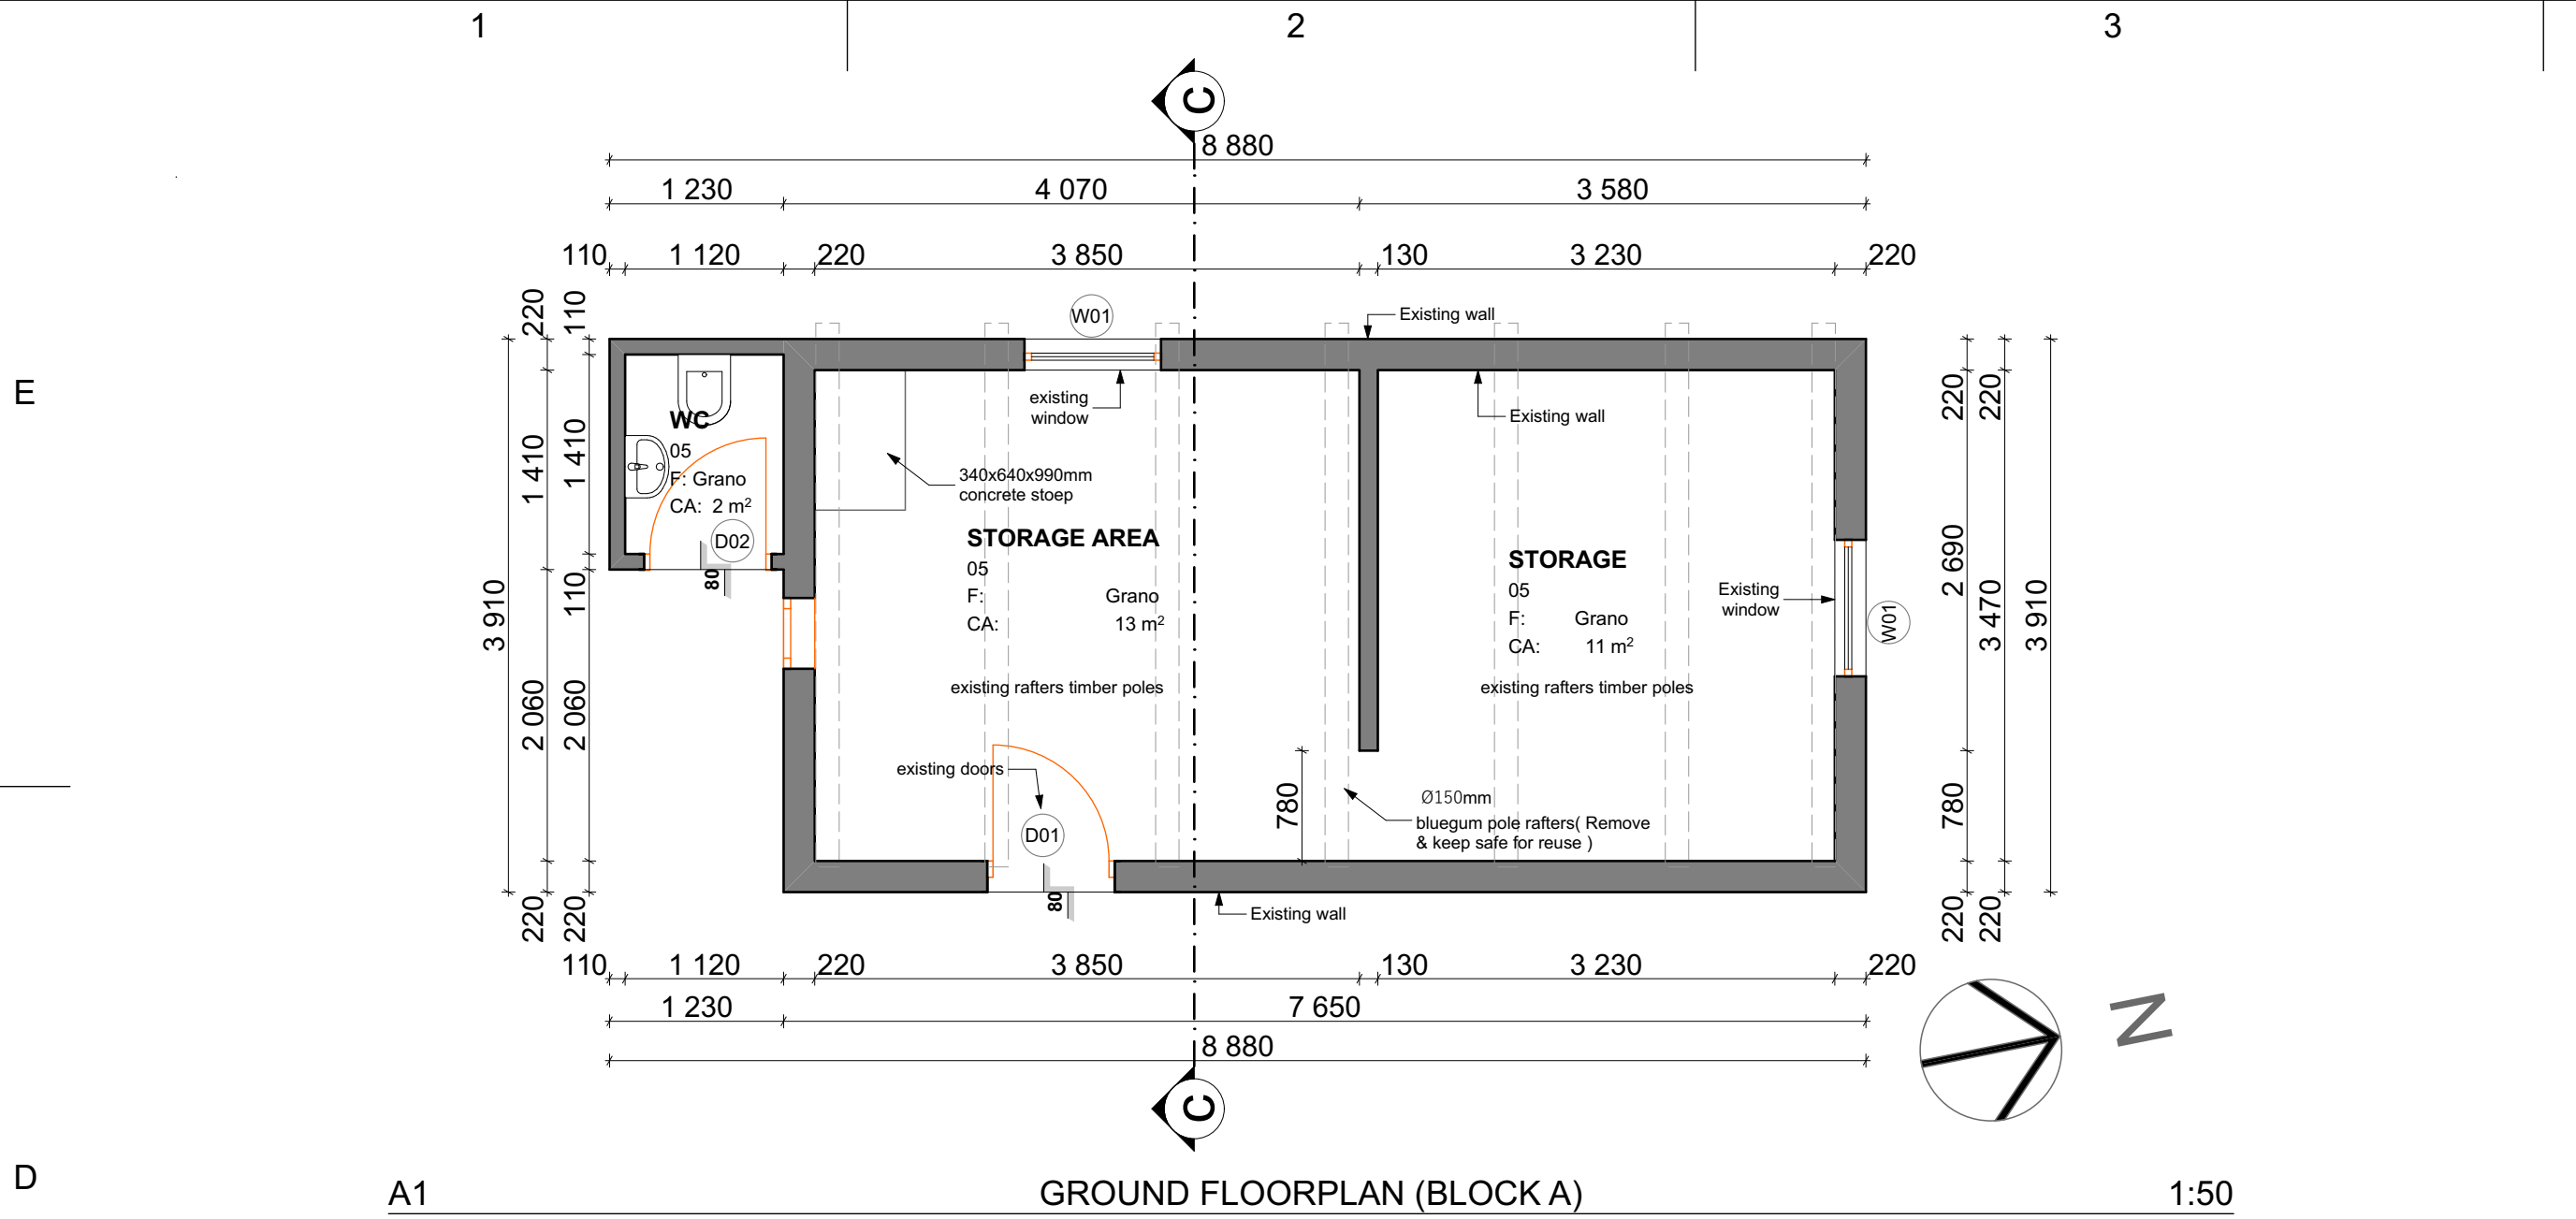

KEY PLAN

NOTES:

1. ALL WORK TO BE CARRIED OUT IN STRICT ACCORDANCE TO NATIONAL BUILDING REGULATIONS.
2. ALL DISCREPANCIES TO BE REPORTED TO THE ARCHITECT IMMEDIATELY. WORK TO PROCEED ONCE THE PROBLEM HAS BEEN RESOLVED.
3. THE USE OF TRADE NAMES ON THIS DRAWING SIMPLY SERVES TO INDICATE A STANDARD ACCEPTABLE TO THE ARCHITECT/CLIENT. ANY OTHER BRAND MAY BE USED WITH THE PRIOR WRITTEN APPROVAL OF THE ARCHITECT/CLIENT.
4. WORK FROM FIGURED DIMENSIONS ONLY.
5. CHECK ALL DIMENSIONS AND LEVELS ON SITE BEFORE COMMENCING ANY WORK.
6. ALL DRAWINGS TO BE READ IN CONJUNCTION WITH DETAILS, SCHEDULES, DRAINAGE DRAWINGS, INTERNAL ELEVATIONS, ENGINEERS AND OTHER SPECIALIST'S DRAWINGS.

REVISIONS			
REV.	DESCRIPTION	DATE	BY

CLIENT:

SANBI 
Biodiversity for Life

SOUTH AFRICAN NATIONAL BIO-DIVERSITY INSTITUTE (SANBI)

CLIENT SIGNATURE: _____
DATE: _____

ARCHITECT


Miradi Architects

Unit F16, Century Square, Heron Crescent
Century City, Cape Town, 7441
Phone: +27 21 552 9505 | +27 21 552 9476
E-mail: jacob@miradi.co.za

No 7 Service Road
Ladismith, 6655
Website: www.miradi.co.za

ARCHITECT SIGNATURE: _____
DATE: _____

PROJECT:

SANBI - HANTAM NGB RESEARCH FACILITY - REPAIR, REFURBISHMENT AND UPGRADING OF EXISTING BUILDINGS

JOB NO:	201407
FILE NO:	

DRAWING TITLE:

EXISTING STRUCTURES

DATE FIRST ISSUED: 14-08-2018	DRAWN BY: NB
SCALE:	CHECKED BY: JM

DOCUMENT STATUS:

FOR DEMOLISHING

DISCIPLINE:	DRAWING NO:	REVISION:
A	A103	0