



No.	DATE	AMENDMENT	INIT
A	14/04/25	ISSUED FOR INFORMATION	R.I

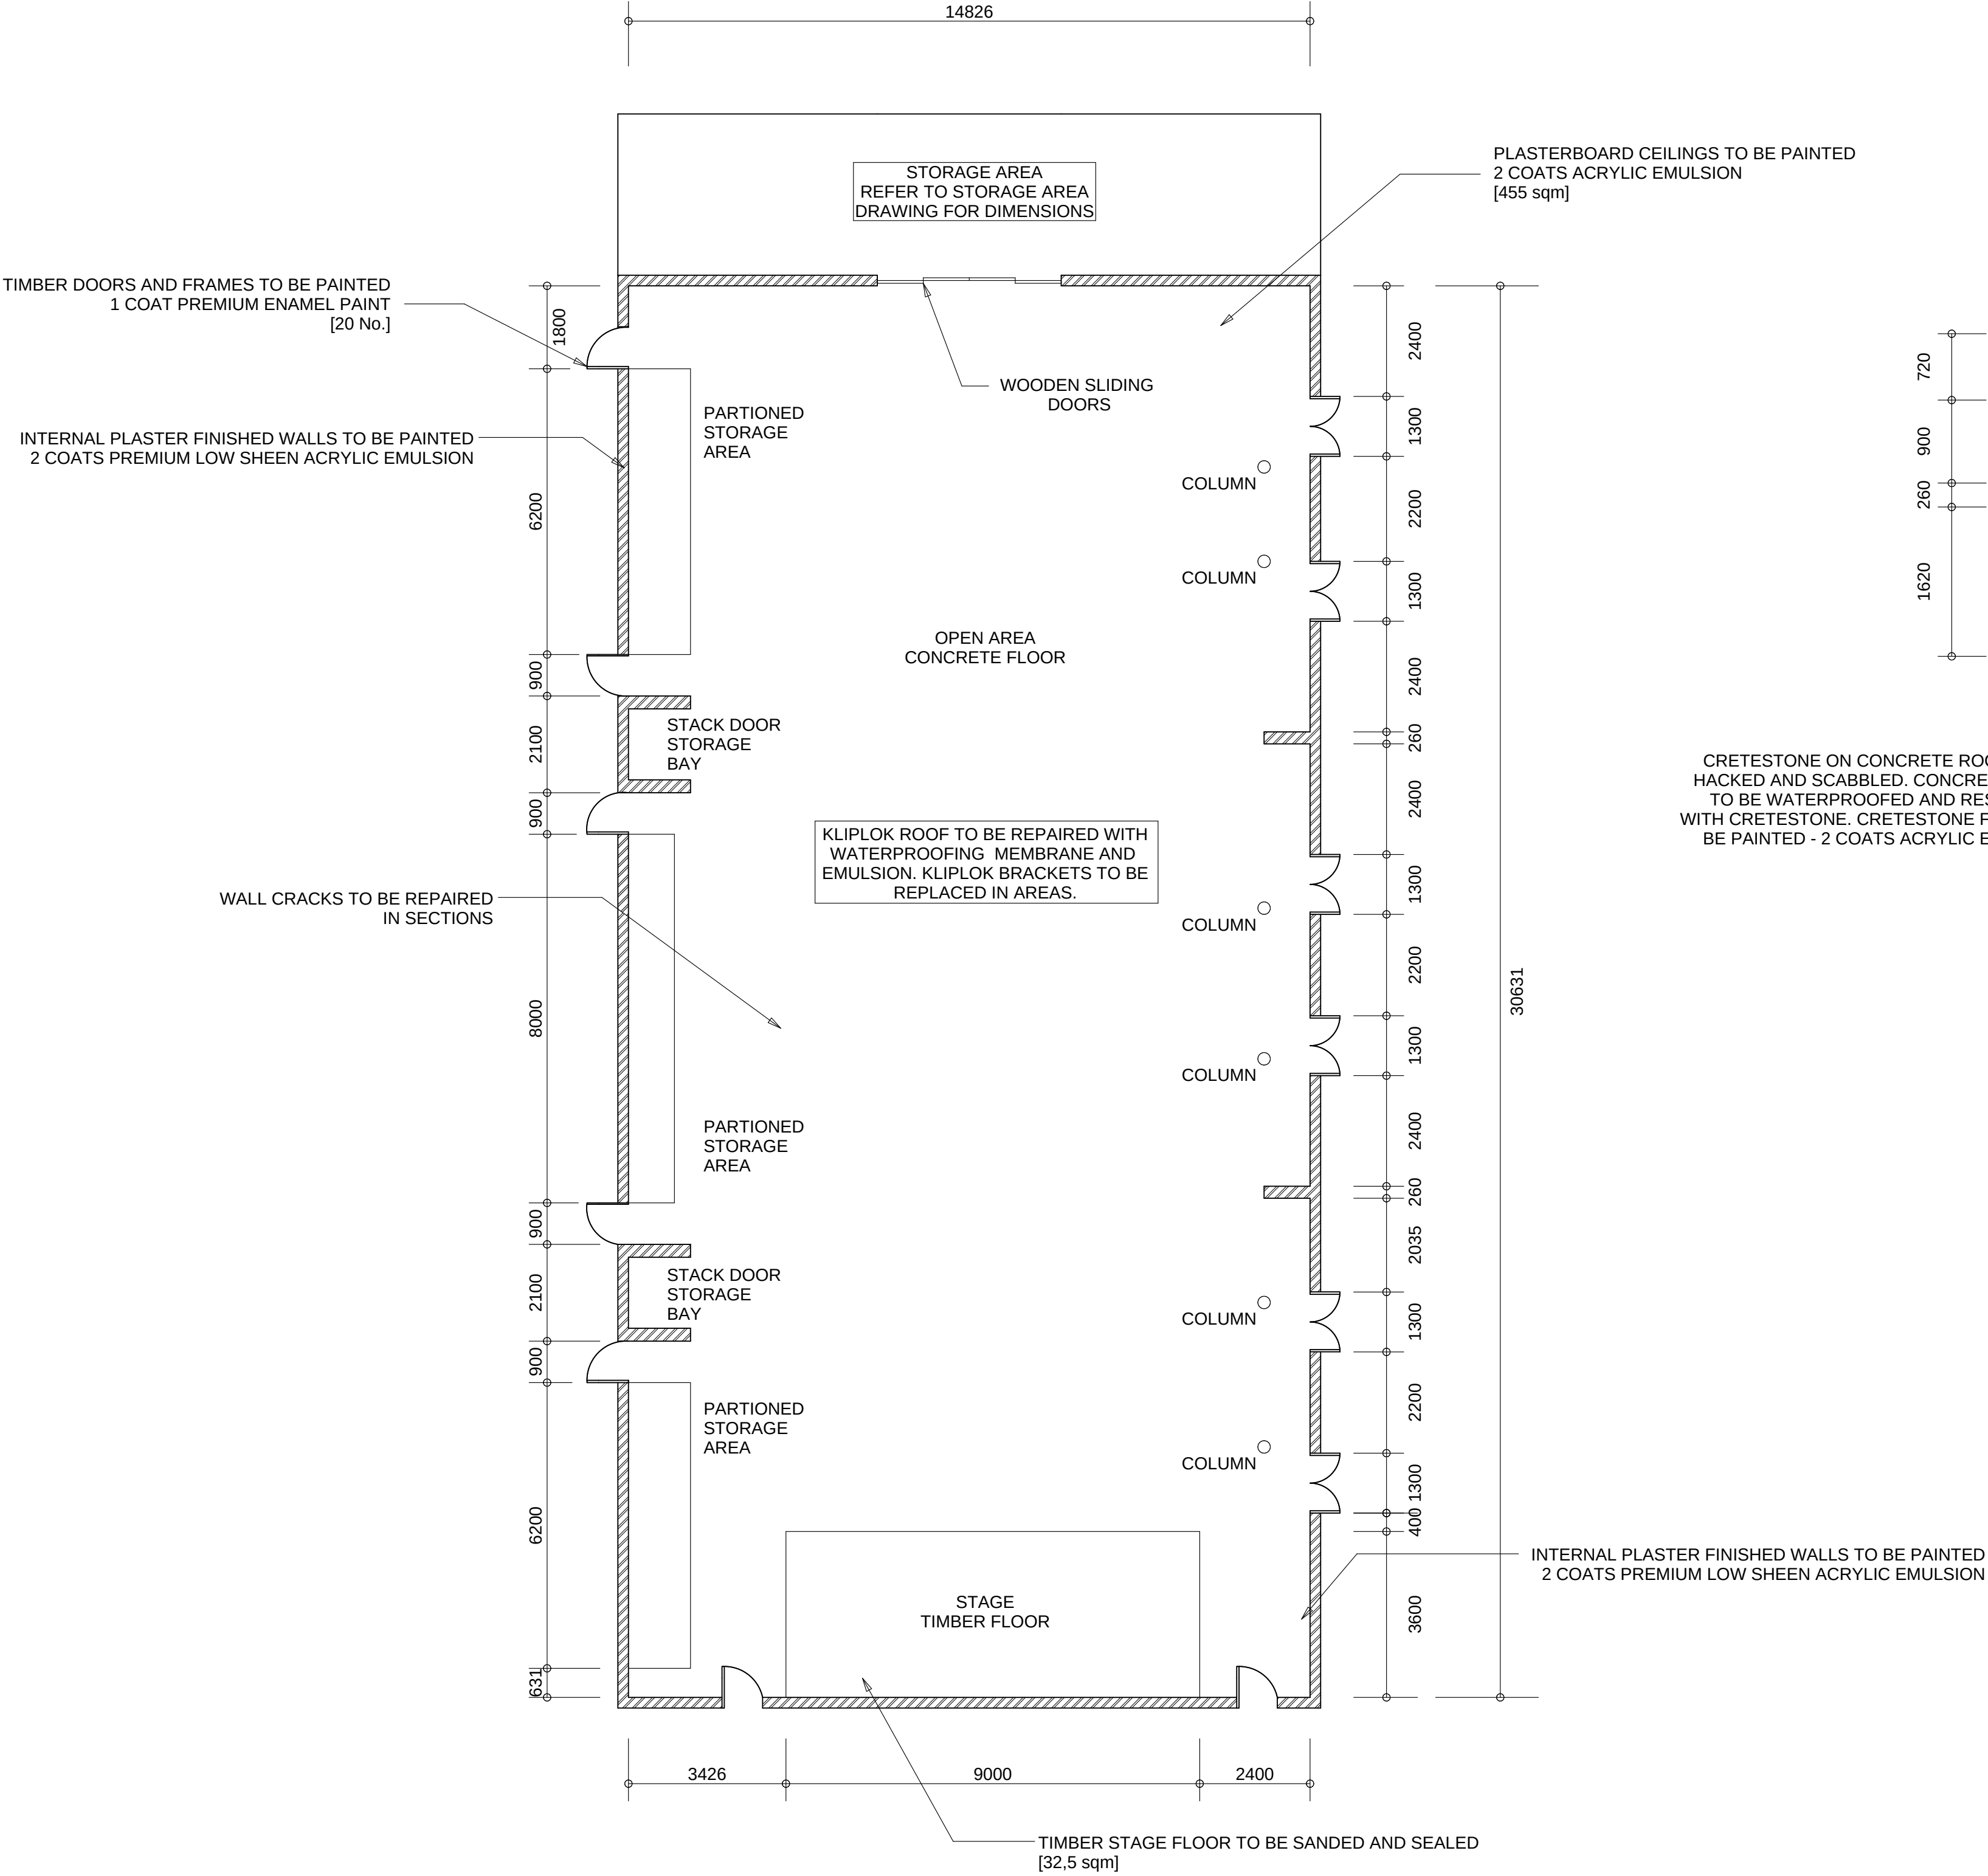

CONFERENCE HALL PLAN VIEW
SCALE 1:100

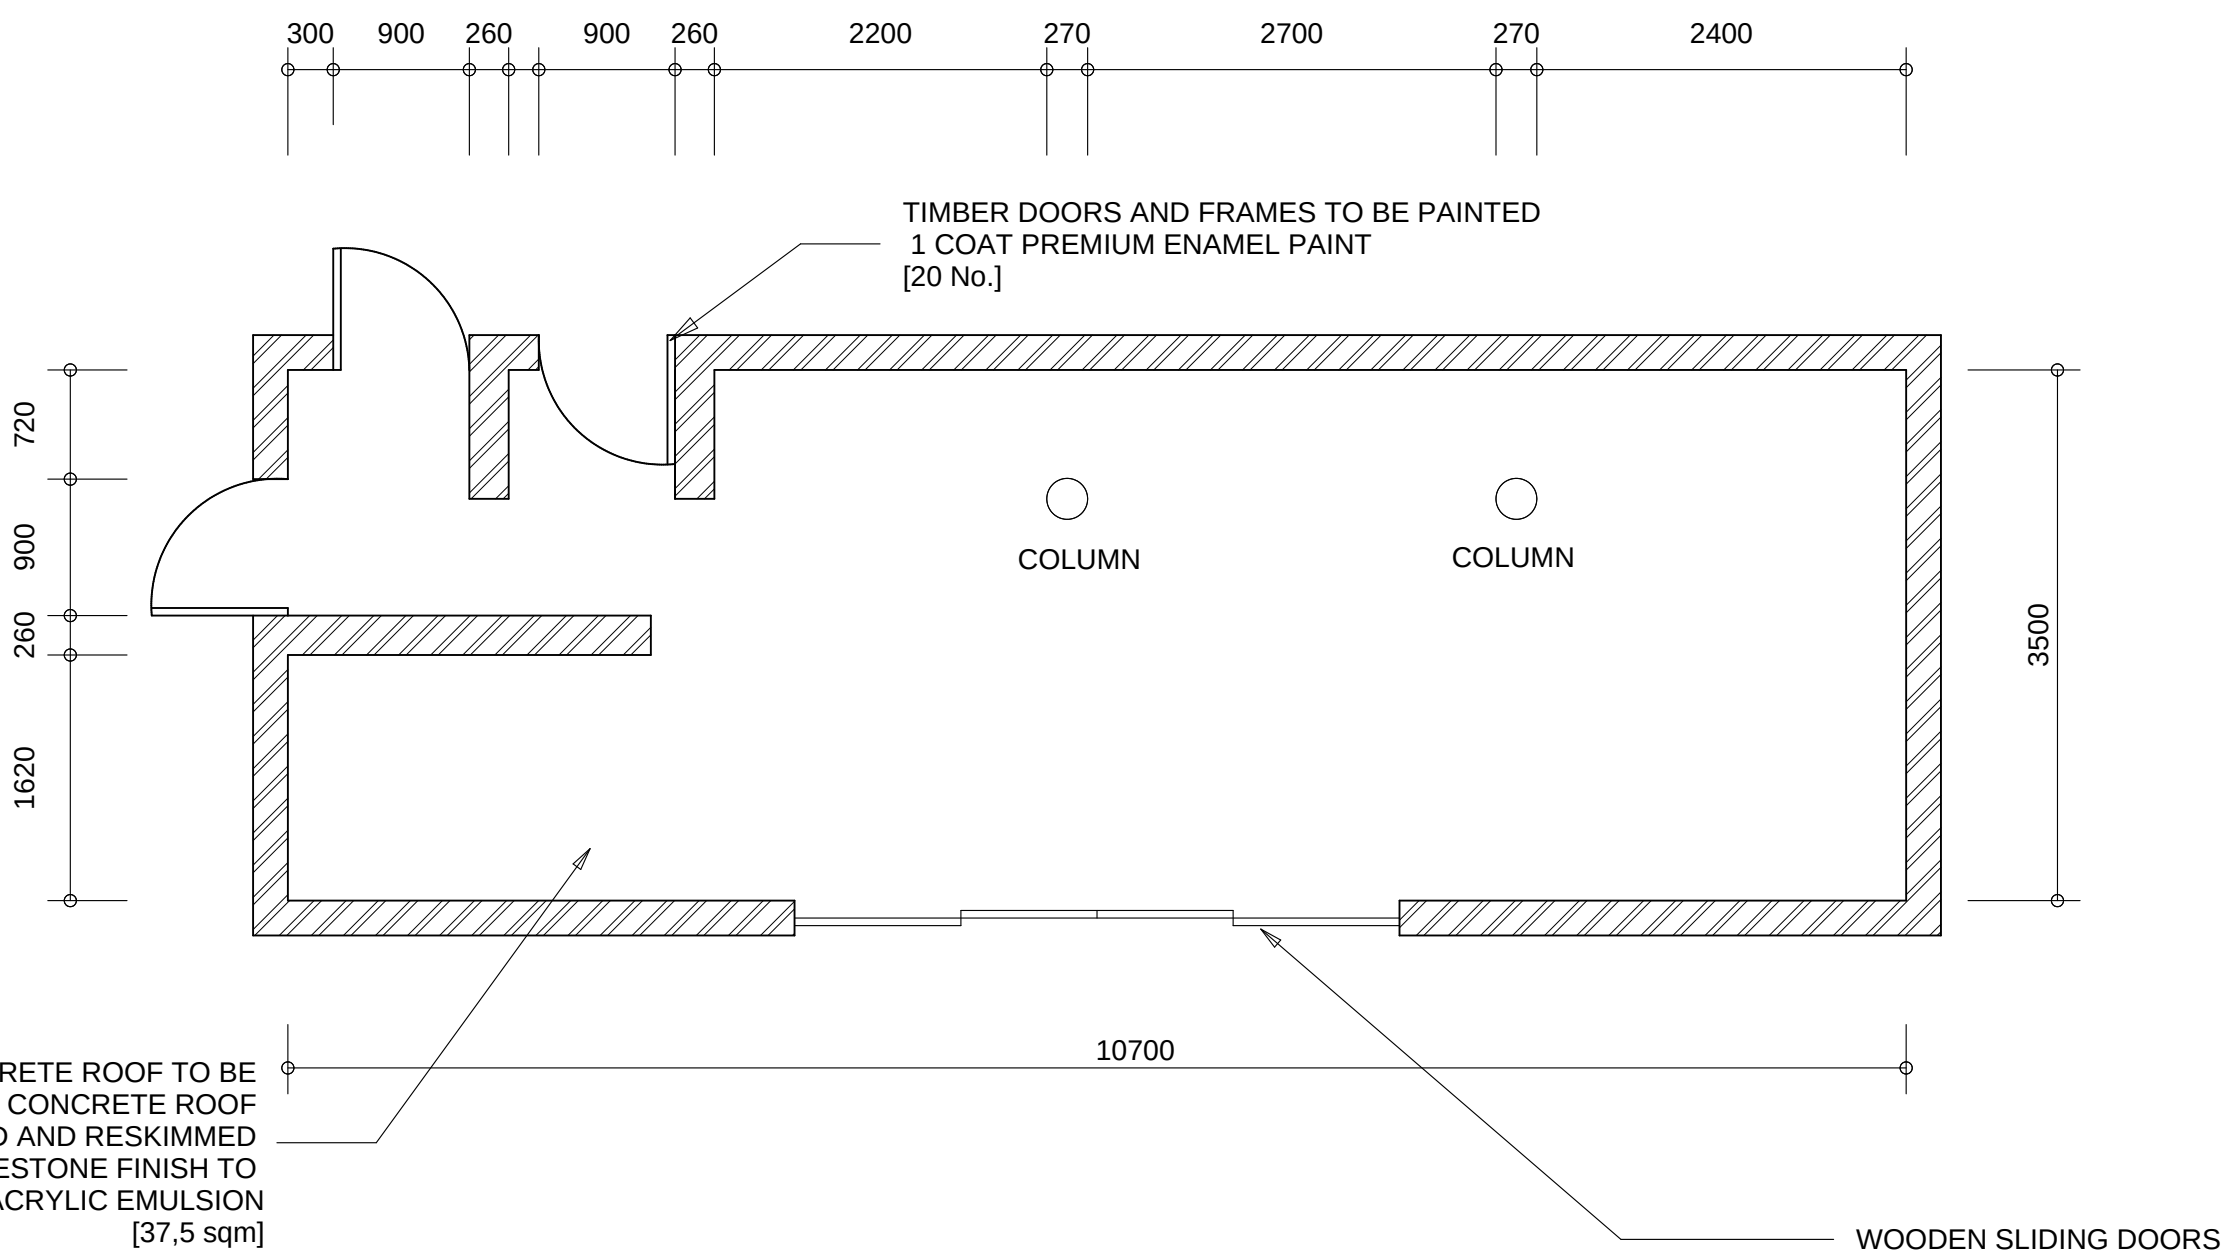

STORAGE AREA PLAN VIEW
SCALE 1:50

cad file name	page type
0558-OMCC-01	A1



SANBI
Biodiversity for Life
South African National Biodiversity Institute



consultant

P O BOX 323
GROENKLOOF
0027

discipline

CIVIL

service

project number

0558

drawing title

CONFERENCE HALL AND STORAGE
AREA GENERAL LAYOUT

ref.no

--

designed

scale

AS SHOWN

drawn

T ISMAIL

date

APR 25

checked

R ISHMAIL

drawing number

0558-OMCC-01

revision

0